


CUADRO DE SUPERFICIES SOTANO -2

	SUP. UTIL.	SUP. CONSTR.	SUP. CONS. CON PARTE PROPORCIONAL DE SUP. COMUN.
APARCAMIENTO 31	20.03	23.70	42.30
APARCAMIENTO 32	20.70	21.24	37.91
APARCAMIENTO 33	27.37	28.37	50.64
APARCAMIENTO 34	16.25	16.25	29.00
APARCAMIENTO 35	15.50	15.50	27.66
APARCAMIENTO 36	16.13	16.13	28.79
APARCAMIENTO 37	16.13	16.13	28.79
APARCAMIENTO 38	14.25	14.25	25.43
APARCAMIENTO 39	13.90	13.90	24.81
APARCAMIENTO 40	19.91	23.61	42.14
APARCAMIENTO 41	19.13	20.04	35.77
APARCAMIENTO 42	16.92	17.81	31.79
APARCAMIENTO 43	13.91	15.43	27.54
APARCAMIENTO 44	18.41	19.34	34.52
APARCAMIENTO 45	17.96	18.90	33.73
APARCAMIENTO 46	17.35	19.58	34.95
APARCAMIENTO 47	23.89	26.23	46.82
APARCAMIENTO 48	17.73	18.77	33.50
APARCAMIENTO 49	29.03	30.00	53.54
APARCAMIENTO 50	20.36	21.10	37.66
APARCAMIENTO 51	14.38	15.21	27.15
APARCAMIENTO 52	15.42	16.31	29.11
APARCAMIENTO 53	15.42	16.31	29.11
APARCAMIENTO 54	14.00	14.80	26.41
APARCAMIENTO 55	14.00	14.80	26.41
APARCAMIENTO 56	14.61	17.10	30.52
APARCAMIENTO 57	20.44	23.40	41.76
APARCAMIENTO 58	23.95	25.04	44.69
APARCAMIENTO 59	21.77	24.30	43.37
APARCAMIENTO 60	20.00	20.00	35.70
APARCAMIENTO 61	22.81	23.98	42.80
TRASTERO 8	10.56	12.80	22.85
TRASTERO 9	10.56	13.62	24.31
TRASTERO 10	6.13	7.17	12.80
TRASTERO 11	6.13	7.17	12.80
TRASTERO 12	3.71	5.59	9.98
TRASTERO 13	8.03	10.44	18.63
TRASTERO 14	9.26	11.23	20.04
TOTAL	626.04	675.55	
SUPERFICIE COMUN	486.93	512.33	
TOTAL SOTANO	1,112,97	1,187,88	
TOTAL DOS SOTANOS	2,225,94	2,375,76	

CUADRO DE SUPERFICIES SOTANO -1

	SUP. UTIL.	SUP. CONSTR.	SUP. CONS. CON PARTE PROPORCIONAL DE SUP. COMUN.
APARCAMIENTO 1	20.70	21.24	37.91
APARCAMIENTO 2	27.37	28.37	50.64
APARCAMIENTO 3	16.25	16.25	29.00
APARCAMIENTO 4	15.50	15.50	27.66
APARCAMIENTO 5	16.13	16.13	28.79
APARCAMIENTO 6	16.13	16.13	28.79
APARCAMIENTO 7	14.25	14.25	25.43
APARCAMIENTO 8	13.90	13.90	24.81
APARCAMIENTO 9	19.91	23.61	42.14
APARCAMIENTO 10	19.13	20.04	35.77
APARCAMIENTO 11	16.92	17.81	31.79
APARCAMIENTO 12	13.91	15.43	27.54
APARCAMIENTO 13	18.41	19.34	34.52
APARCAMIENTO 14	17.96	18.90	33.73
APARCAMIENTO 15	17.35	19.58	34.95
APARCAMIENTO 16	23.89	26.23	46.82
APARCAMIENTO 17	17.73	18.77	33.50
APARCAMIENTO 18	20.03	23.70	42.30
APARCAMIENTO 19	20.36	21.10	37.66
APARCAMIENTO 20	14.38	15.21	27.15
APARCAMIENTO 21	15.42	16.31	29.11
APARCAMIENTO 22	15.42	16.31	29.11
APARCAMIENTO 23	14.00	14.80	26.41
APARCAMIENTO 24	14.00	14.80	26.41
APARCAMIENTO 25	14.61	17.10	30.52
APARCAMIENTO 26	20.44	23.40	41.76
APARCAMIENTO 27	23.95	25.04	44.69
APARCAMIENTO 28	21.77	24.30	43.37
APARCAMIENTO 29	22.81	23.98	42.80
APARCAMIENTO 30	29.03	30.00	53.54
TRASTERO 1	10.56	12.80	22.85
TRASTERO 2	10.56	13.62	24.31
TRASTERO 3	6.13	7.17	12.80
TRASTERO 4	6.13	7.17	12.80
TRASTERO 5	3.71	5.59	9.98
TRASTERO 6	8.03	10.44	18.63
TRASTERO 7	9.26	11.23	20.04
TOTAL	606.04	655.55	
SUPERFICIE COMUN	506.93	532.33	
TOTAL SOTANO	1,112,97	1,187,88	
TOTAL DOS SOTANOS	2,225,94	2,375,76	

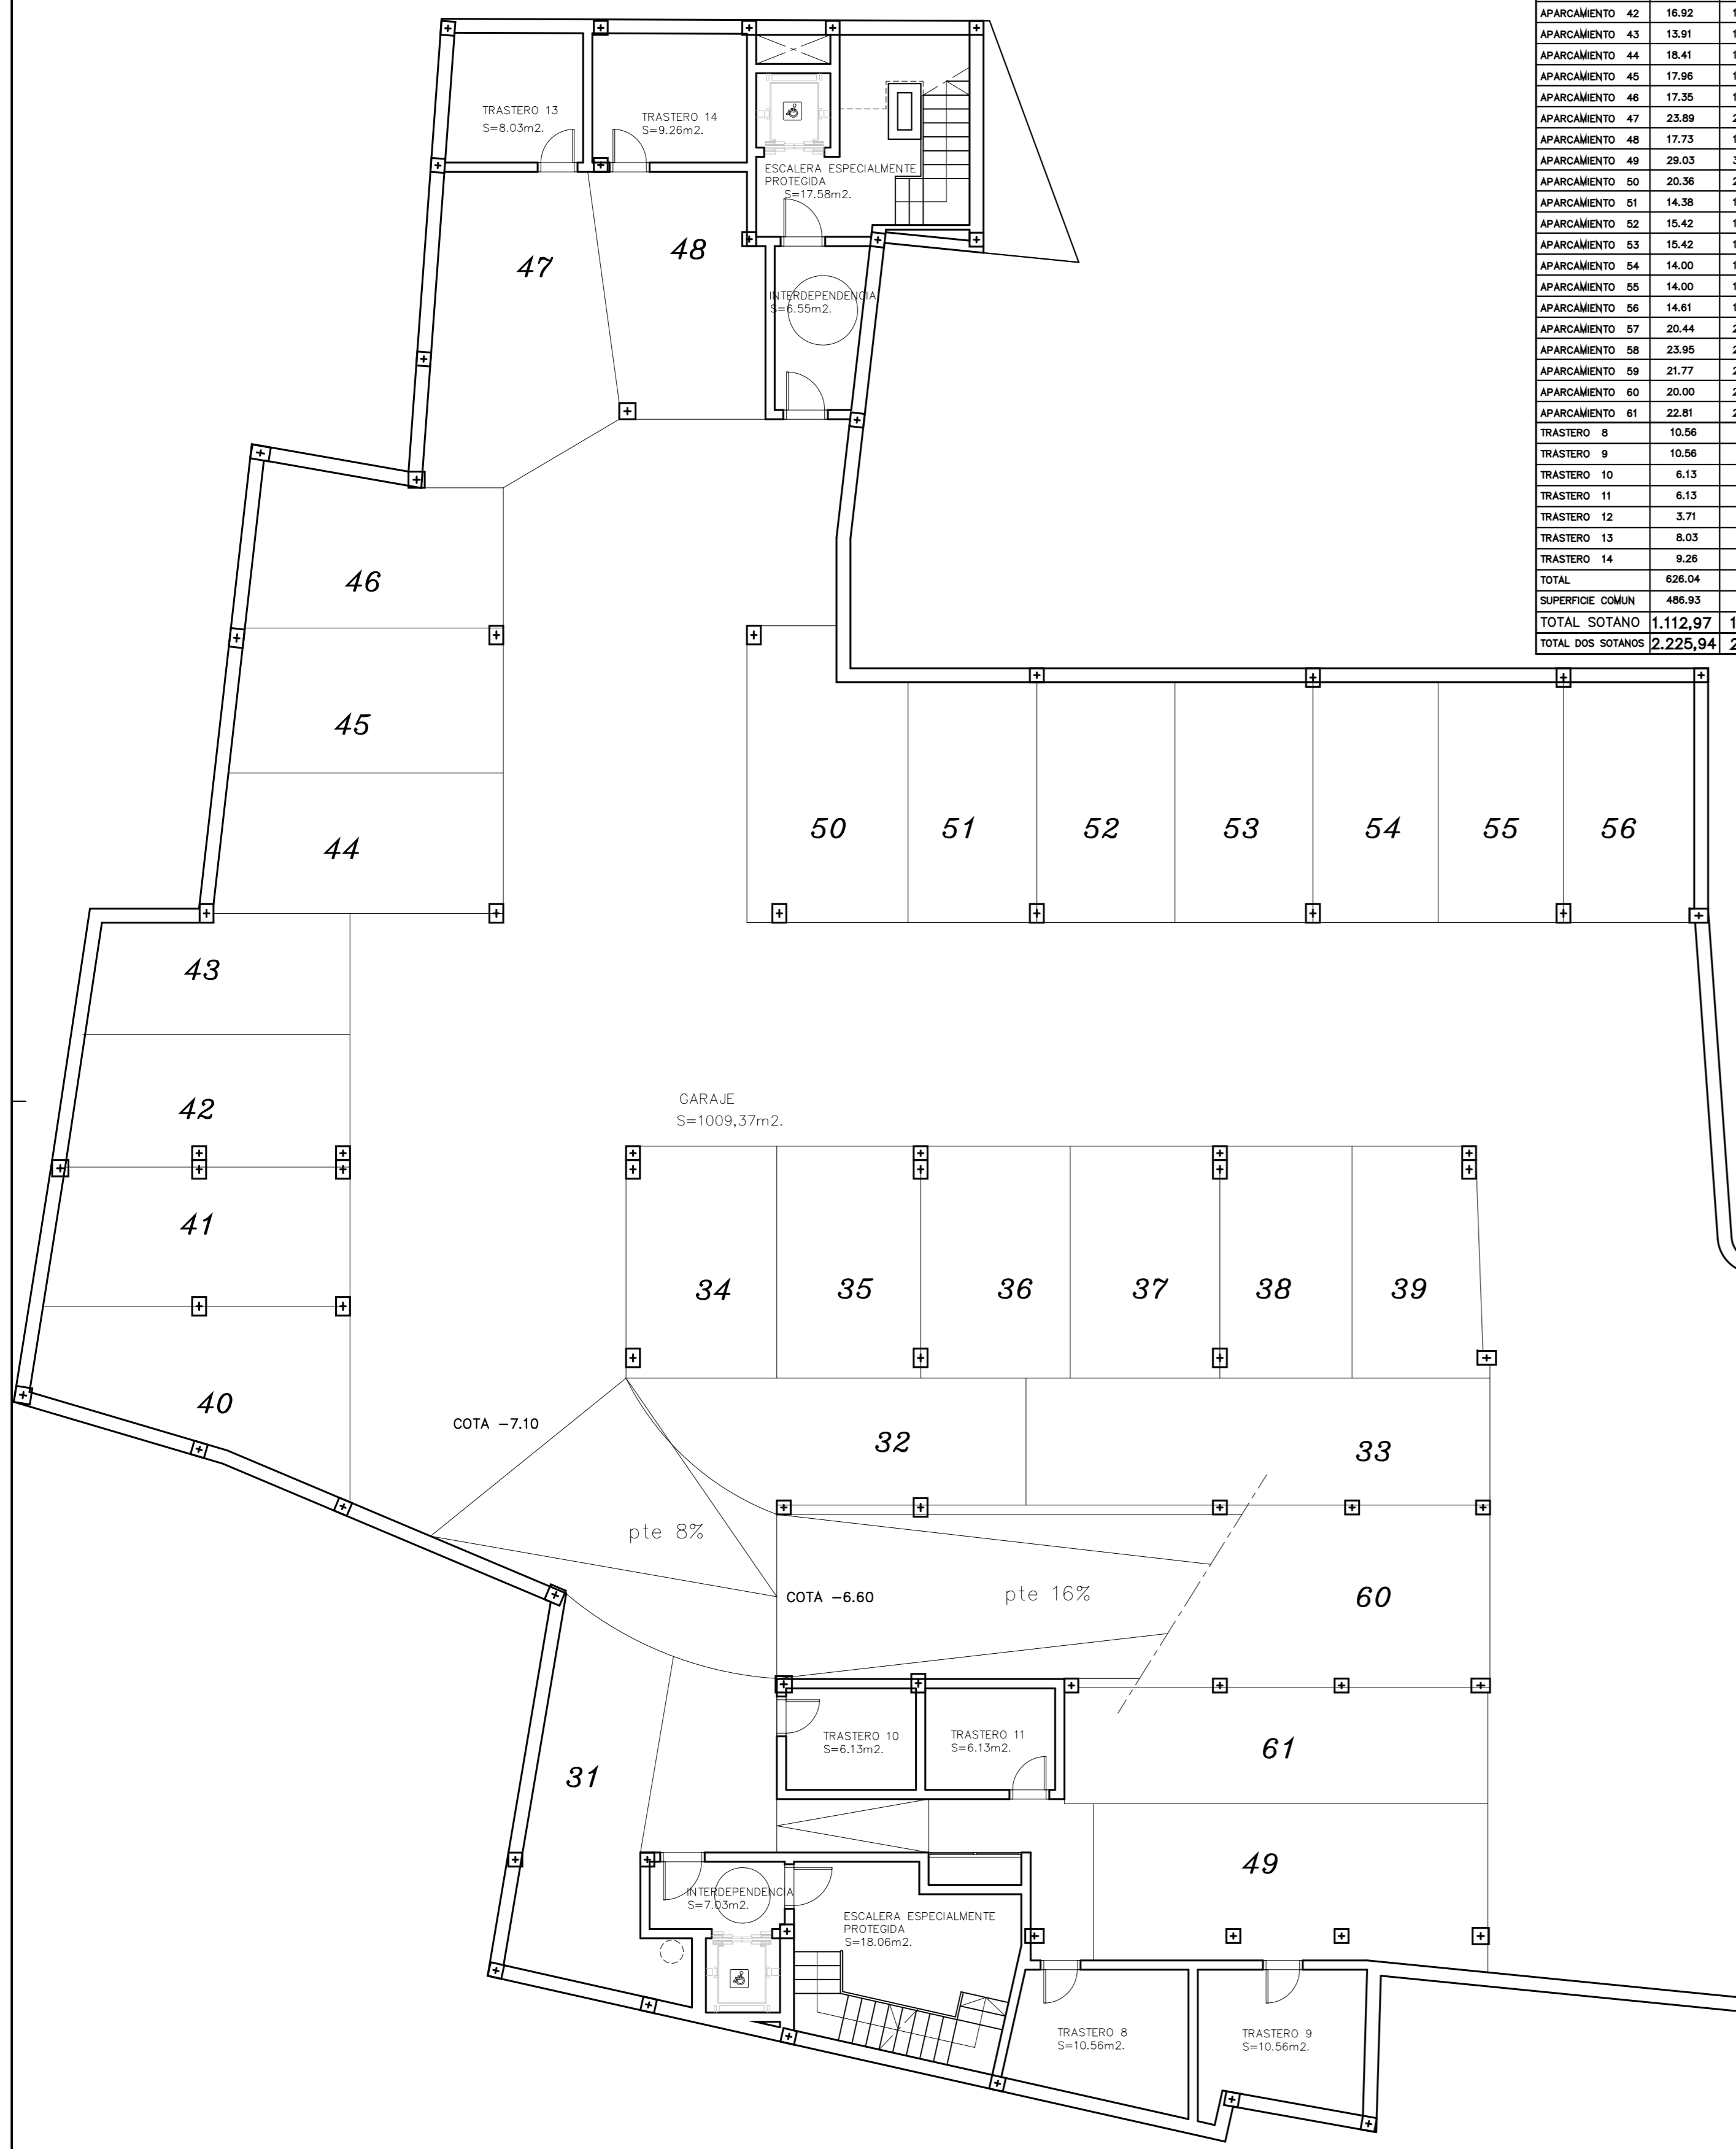

PLANTA SOTANO -2



PLANTA SOTANO -1

3

PLANTAS DE SOTANO E=1/100
PROYECTO BASICO Y EJECUCION
20 VIVIENDAS, LOCALES, TRASTEROS Y GARAJES

PROMOTOR: JOMACONS S.L.
SITUACION: CALLE AGUA BERJA -ALMERIA-
ARQUITECTOS: JOSE MANUEL GARCIA LIROLA
ALFONSO CONTRERAS IBANEZ

1-05